
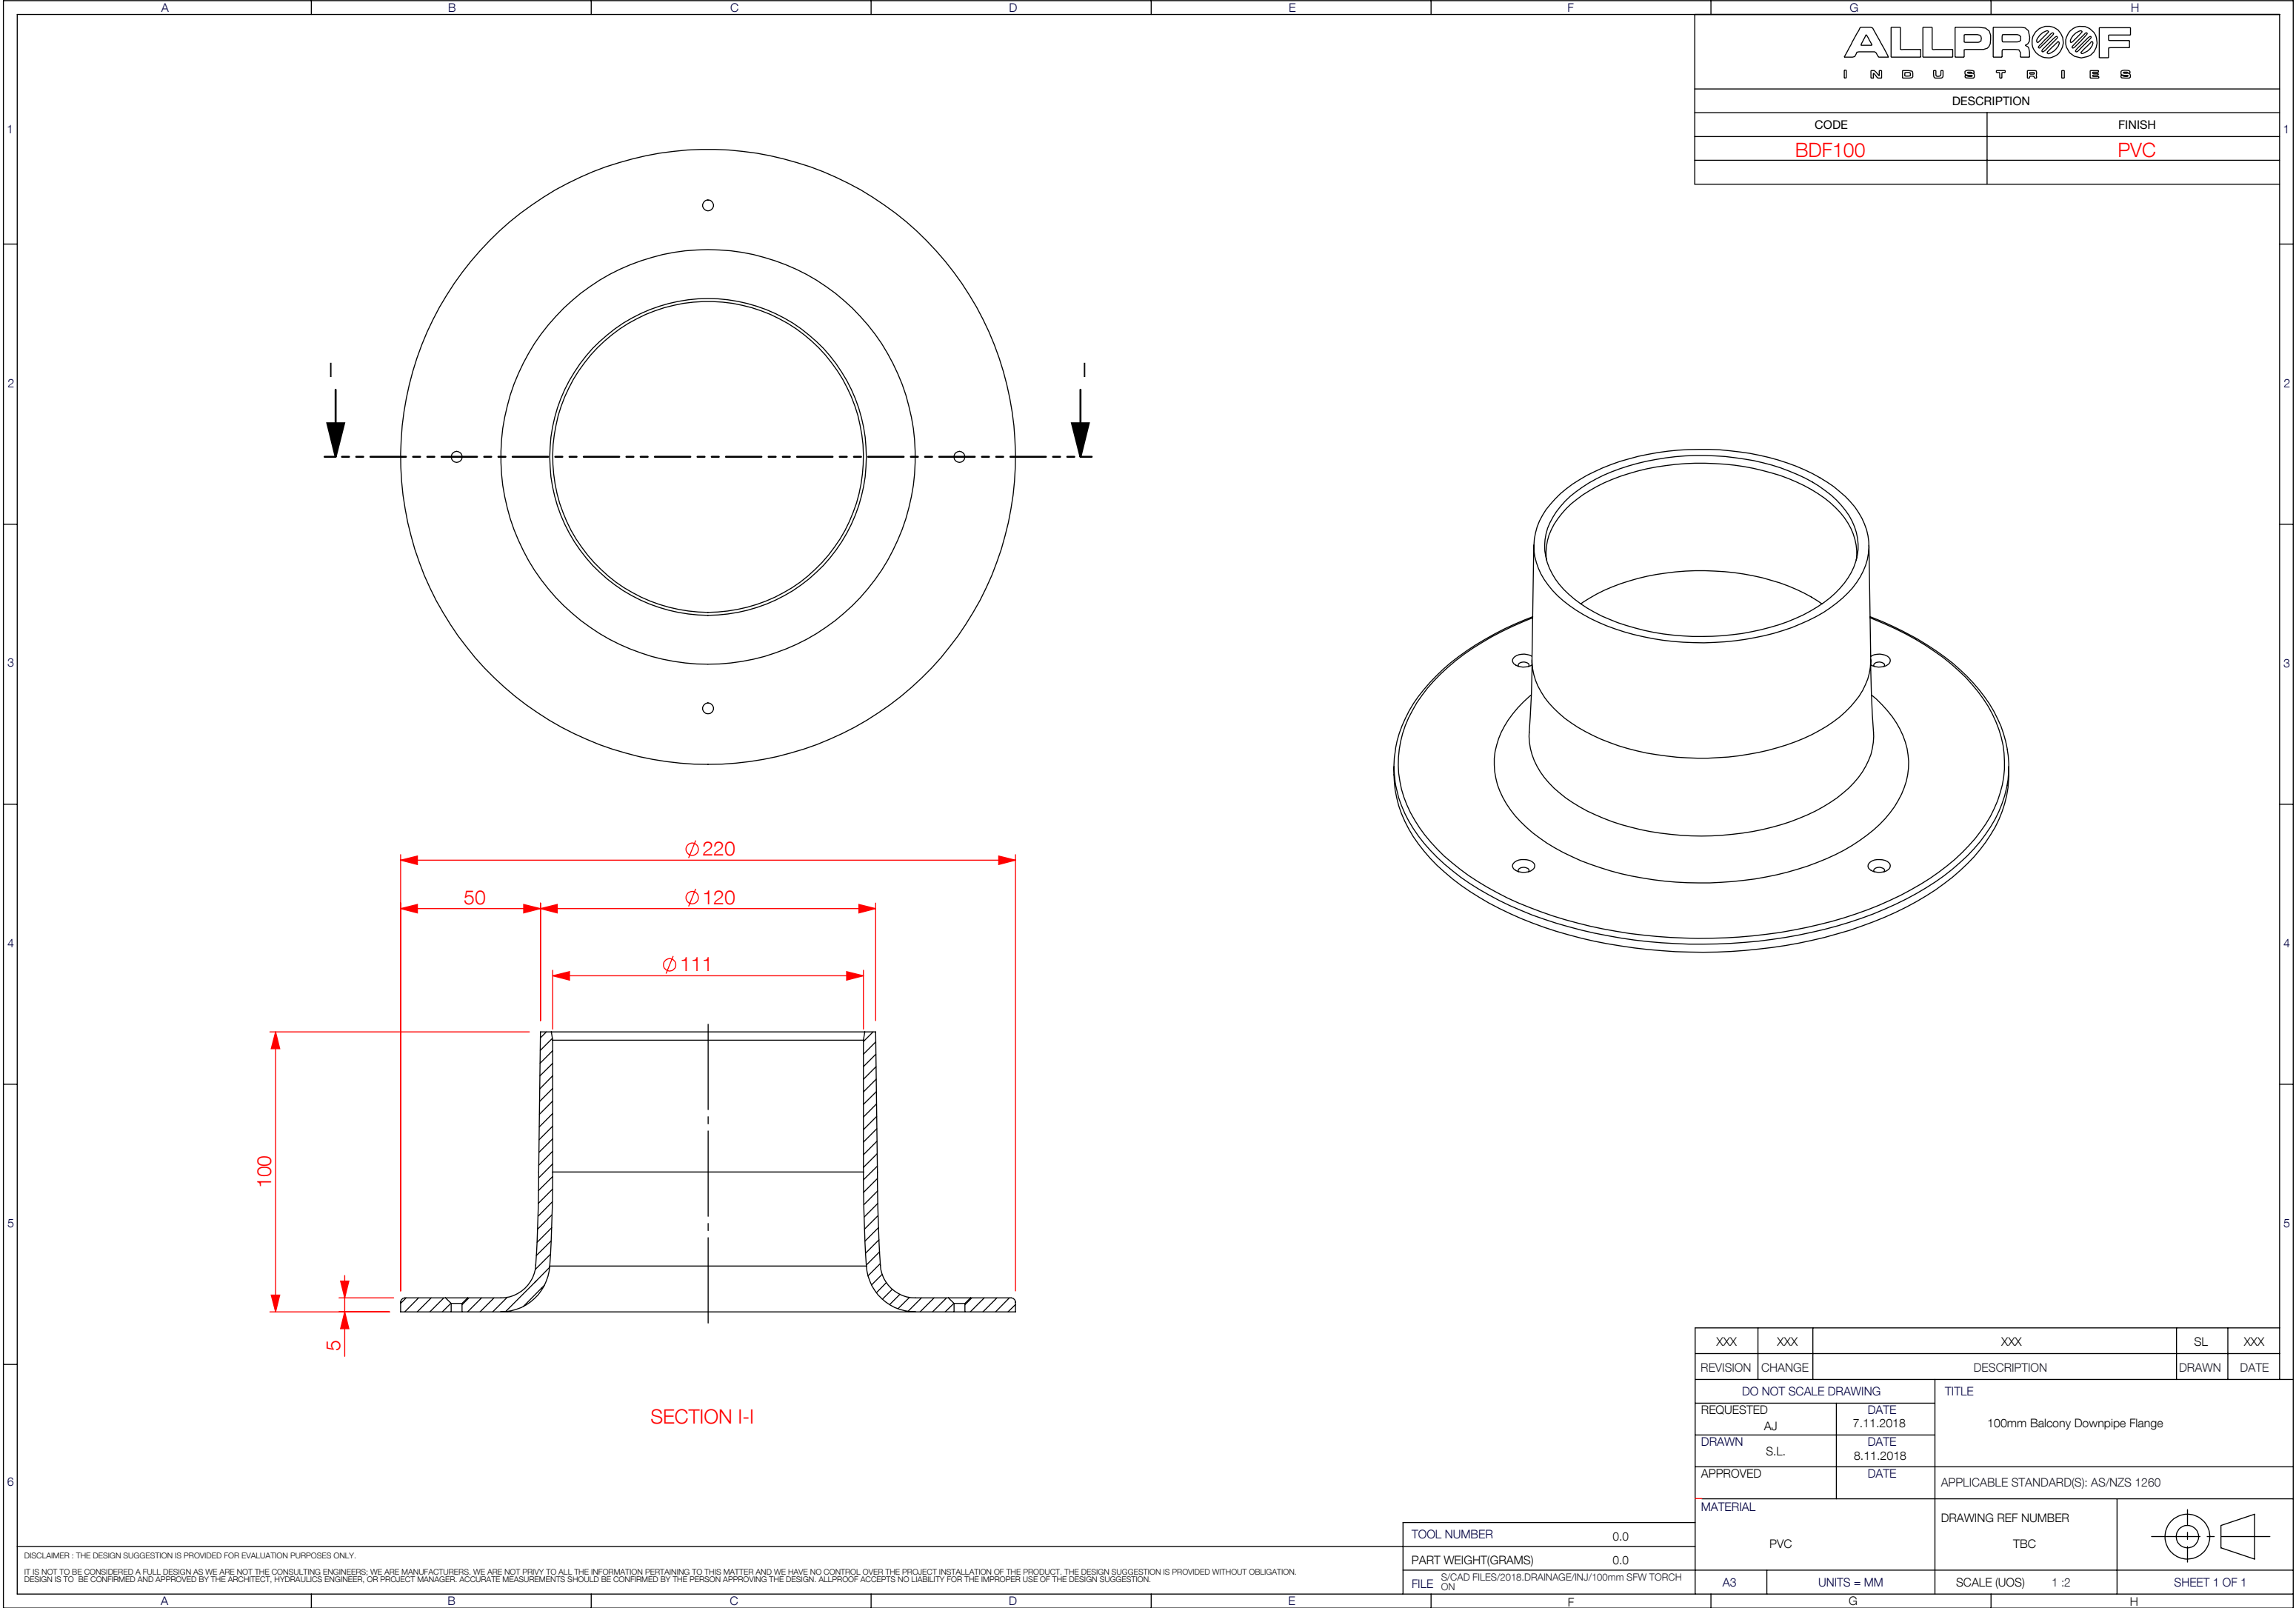


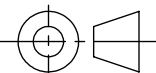

DISCLAIMER : THE DESIGN SUGGESTION IS PROVIDED FOR EVALUATION PURPOSES ONLY.
IT IS NOT TO BE CONSIDERED A FULL DESIGN AS WE ARE NOT THE CONSULTING ENGINEERS. WE ARE MANUFACTURERS. WE ARE NOT PRIVY TO ALL THE INFORMATION PERTAINING TO THIS MATTER AND WE HAVE NO CONTROL OVER THE PROJECT INSTALLATION OF THE PRODUCT. THE DESIGN SUGGESTION IS PROVIDED WITHOUT OBLIGATION.
DESIGN IS TO BE CONFIRMED AND APPROVED BY THE ARCHITECT, HYDRAULICS ENGINEER, OR PROJECT MANAGER. ACCURATE MEASUREMENTS SHOULD BE CONFIRMED BY THE PERSON APPROVING THE DESIGN. ALLPROOF ACCEPTS NO LIABILITY FOR THE IMPROPER USE OF THE DESIGN SUGGESTION.

TOOL NUMBER	0.0
PART WEIGHT(GRAMS)	0.0
FILE	S/CAD FILES/2018.DRAINAGE/INJ/100mm SPW TORCH ON

XXX	XXX	XXX		SL	XXX
REVISION	CHANGE	DESCRIPTION		DRAWN	DATE
DO NOT SCALE DRAWING		TITLE			
REQUESTED	AJ	DATE	100mm Balcony Downpipe Flange		
DRAWN	S.L.	DATE			
APPROVED		DATE	APPLICABLE STANDARD(S): AS/NZS 1260		
MATERIAL		DRAWING REF NUMBER			
PVC		TBC			
A3	UNITS = MM	SCALE (UOS) 1 :2		SHEET 1 OF 1	